




3 FRONT ELEVATION  
1/4" = 1'-0"

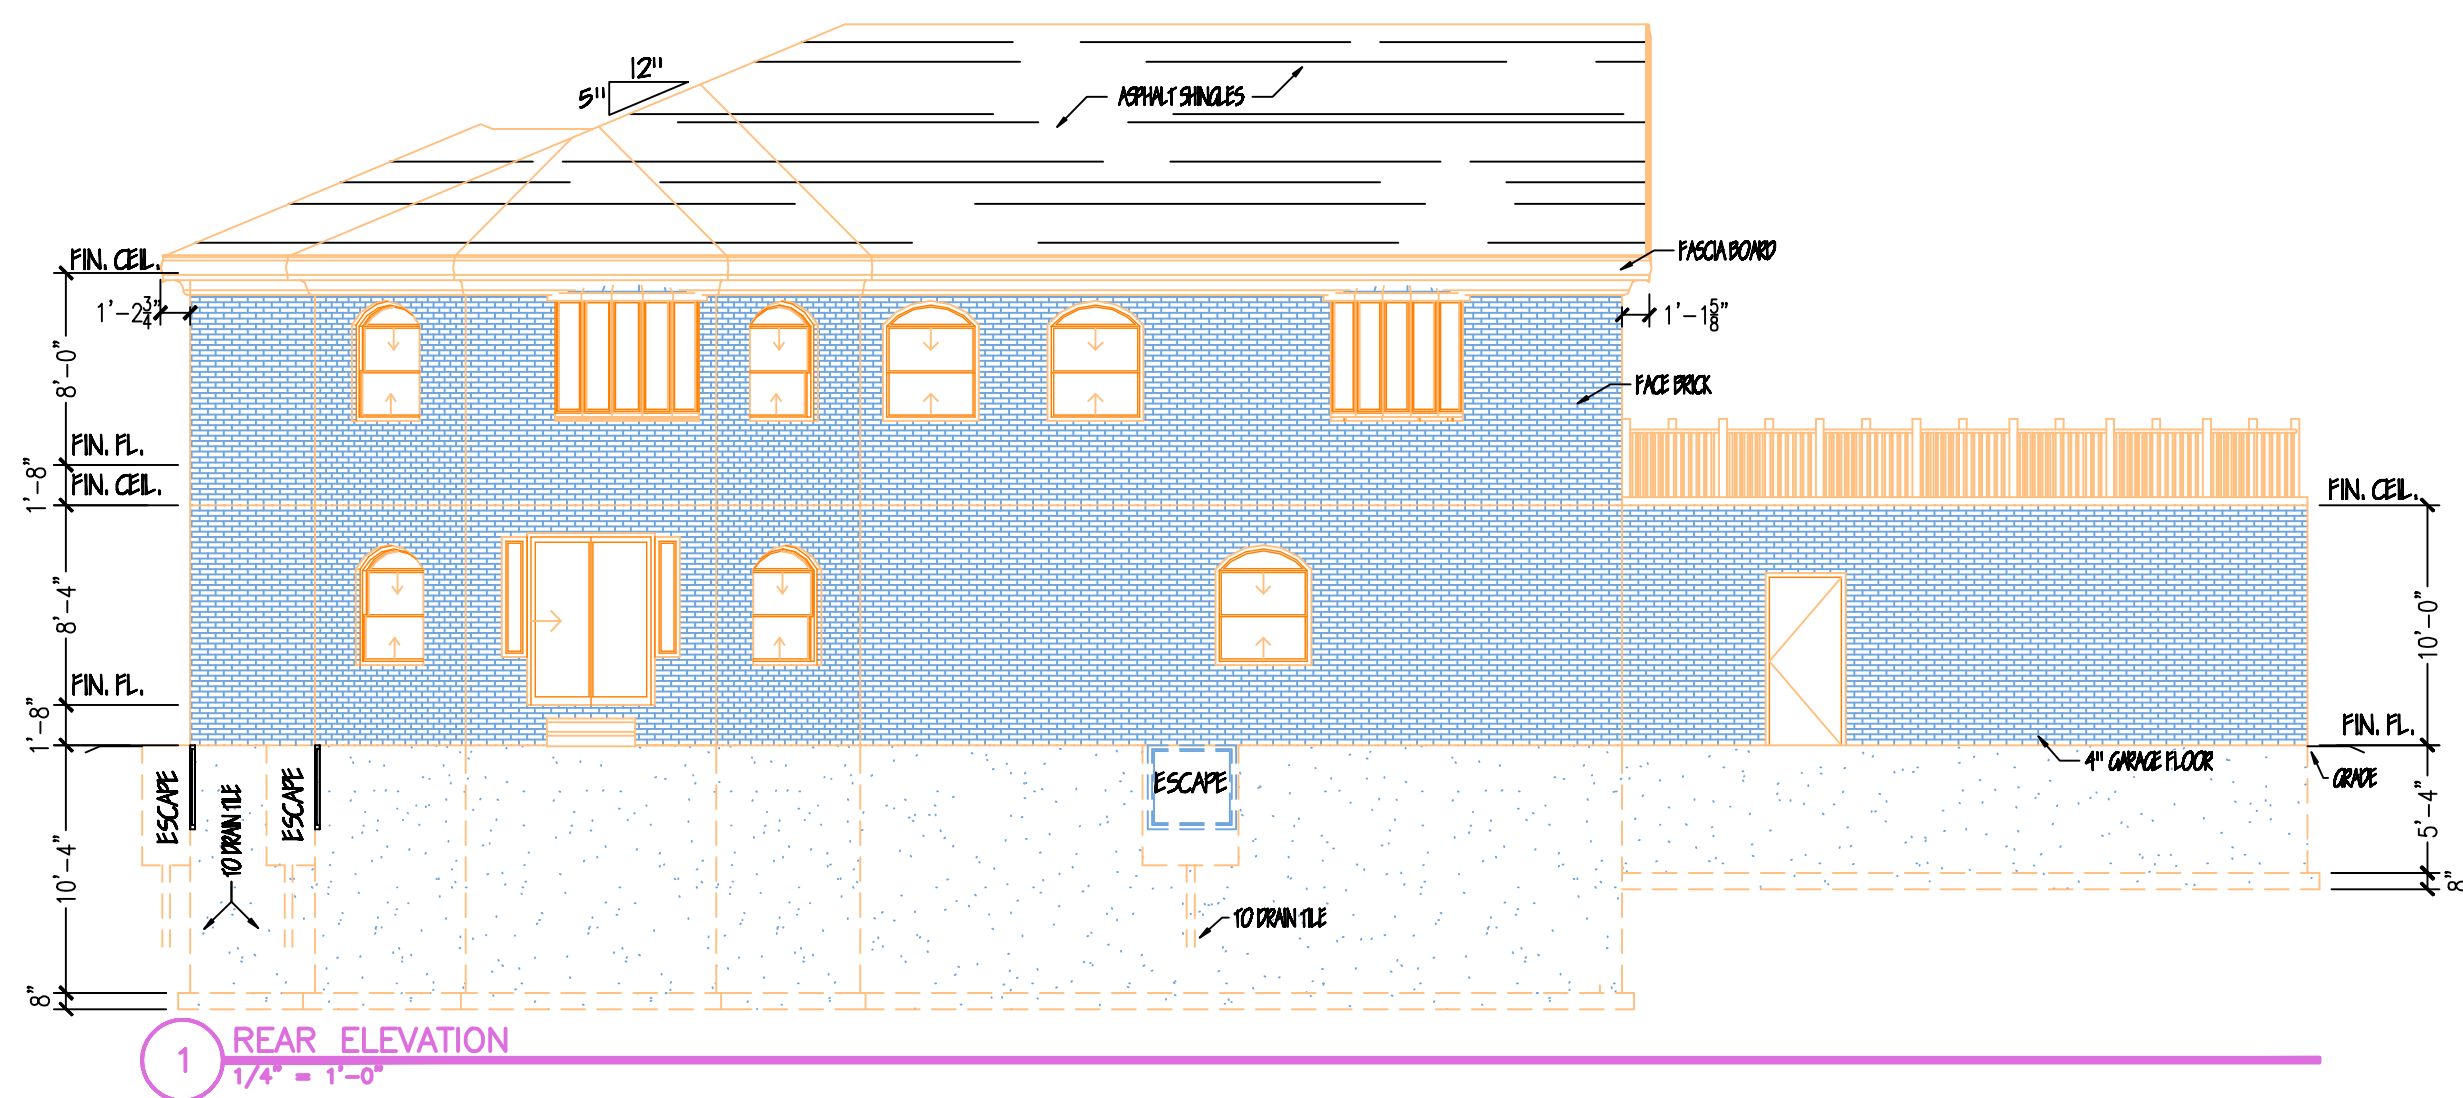

1 REAR ELEVATION  
1/4" = 1'-0"

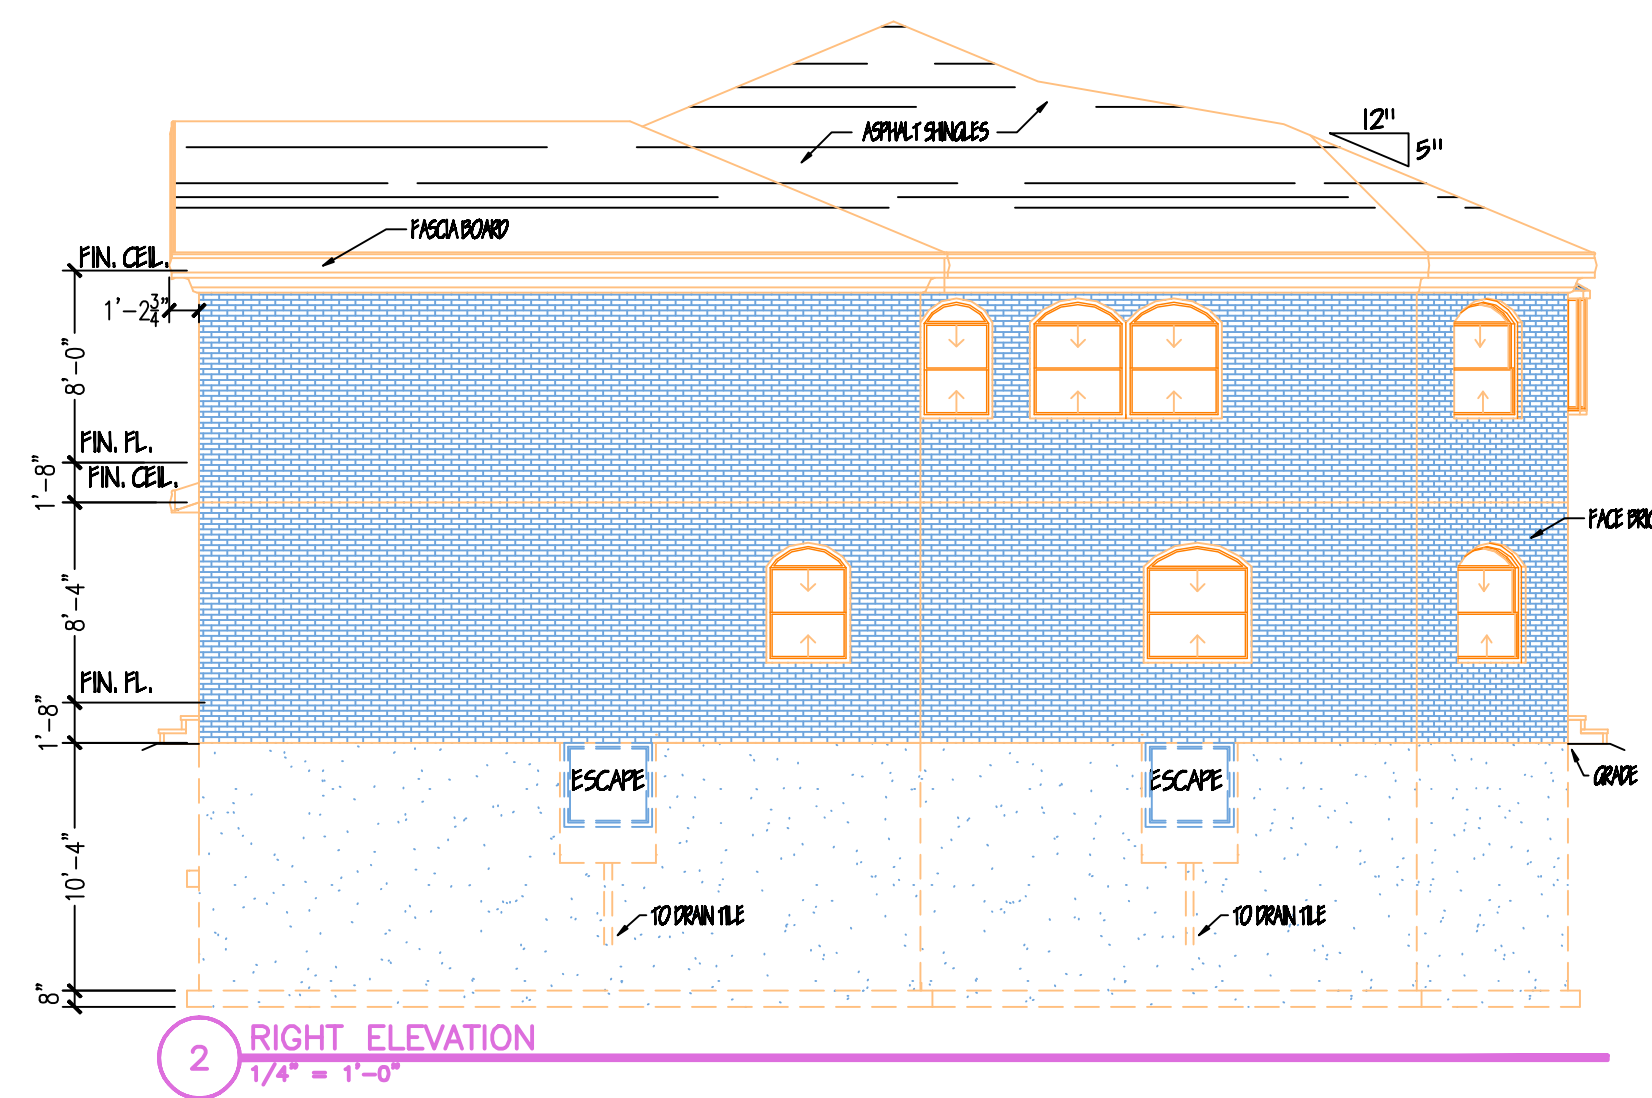

2 RIGHT ELEVATION  
1/4" = 1'-0"

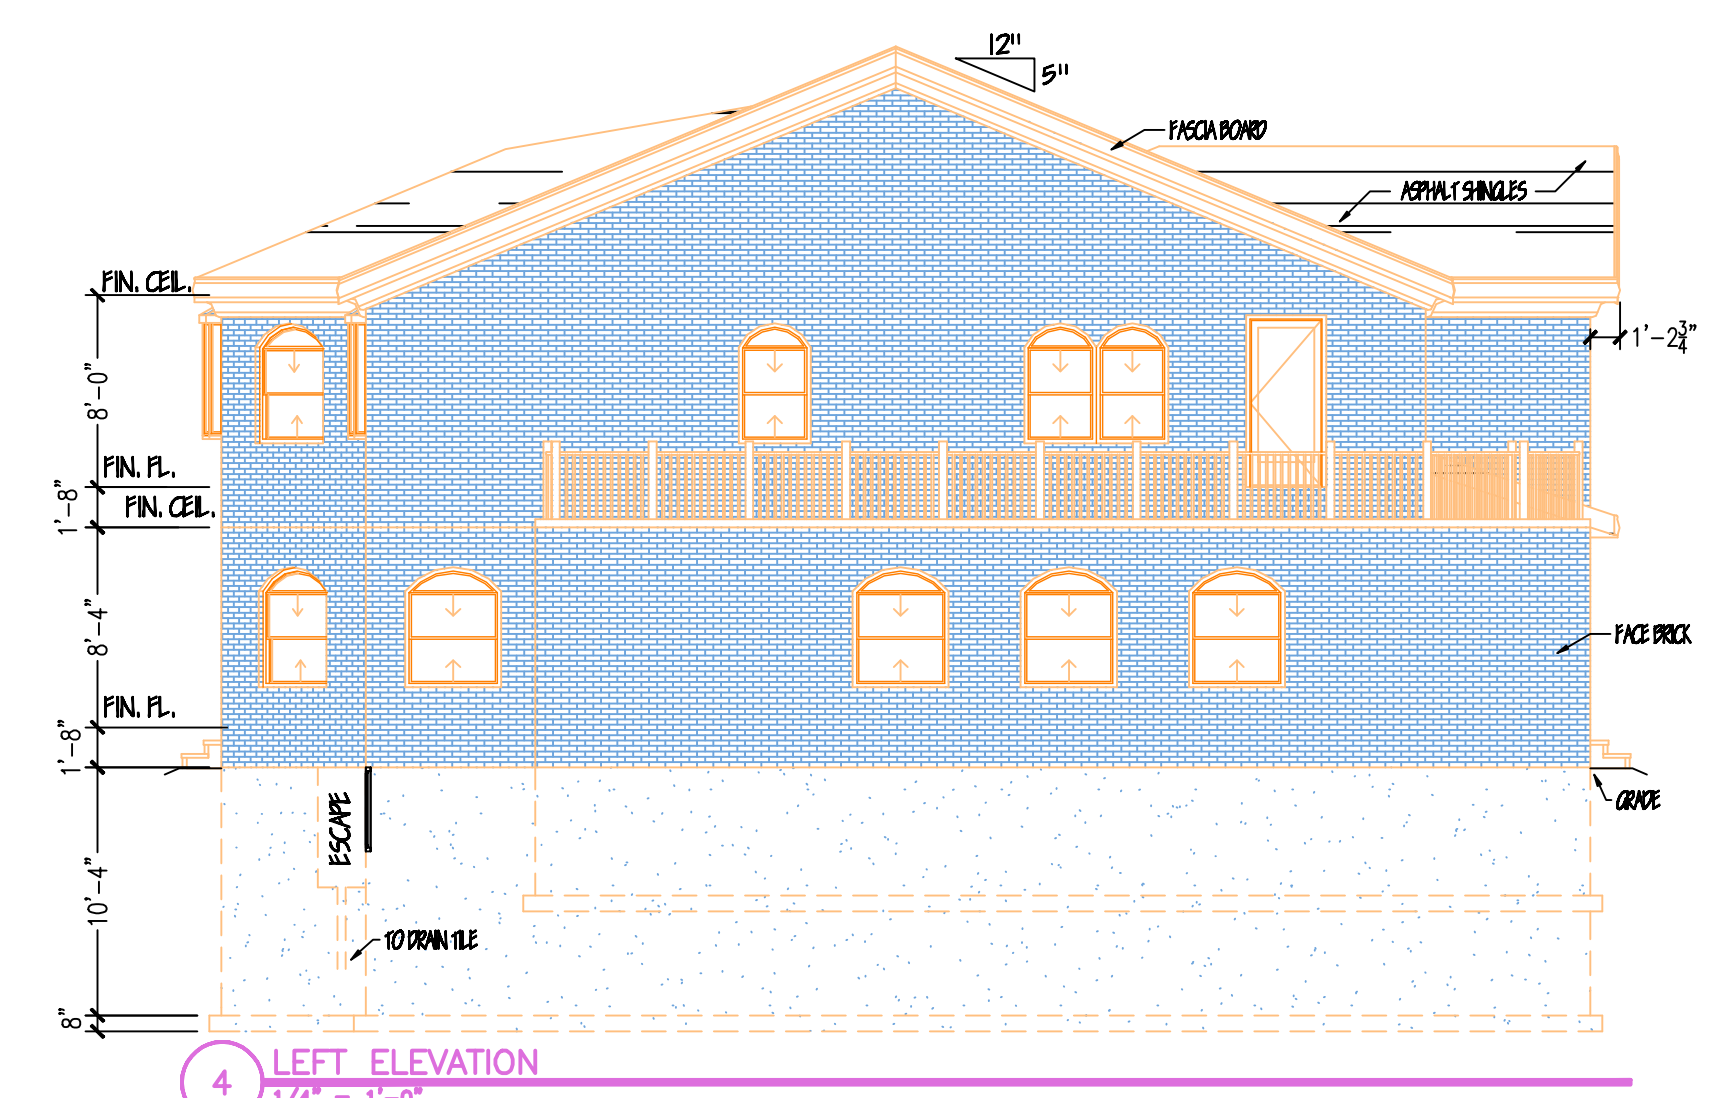

4 LEFT ELEVATION  
1/4" = 1'-0"

DRAWN BY: PAOLA VILLAGOMEZ  
SCALE: 1/4" = 1'-0" & 1/8" = 1'-0"  
TITLE: FRONT ELEVATION  
DATE: 11/2/07  
SHEET NUMBER 4 OF 7